


WA 1	
max. 4 WO	
0,4	I
o	
FH ≤ 10,0 m	

WA 3	
max. 2 WO	
0,3	I
a ≤ 20,0 m	
FH ≤ 10,0 m	

WA 2	
max. 2 WO	
0,3	I
a ≤ 20,0 m	
FH ≤ 10,0 m	

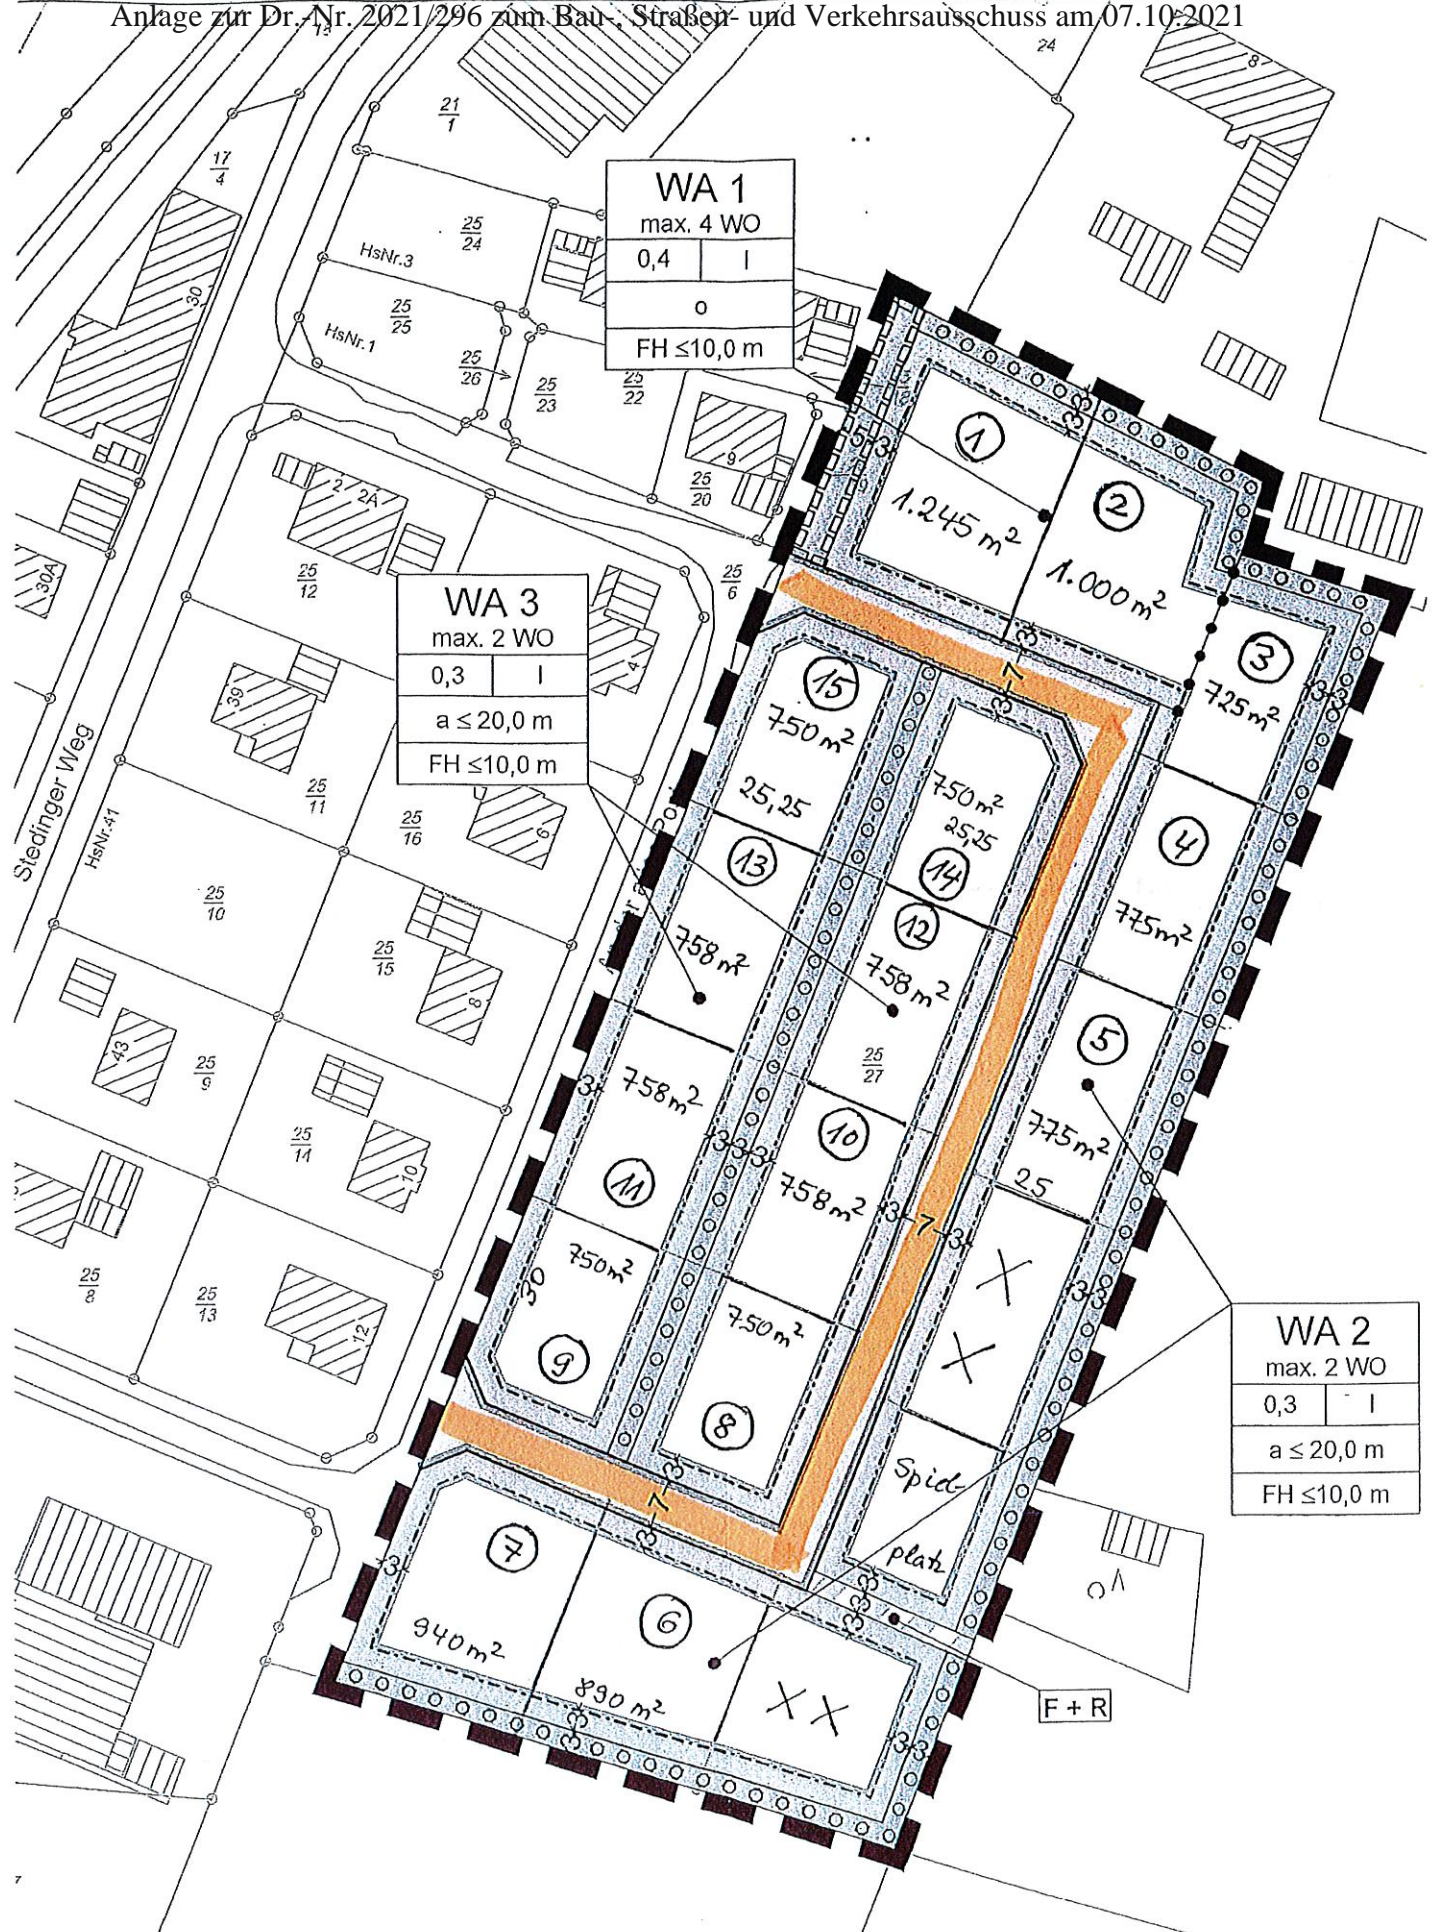

M 1 : 1000